

# NORTH LAKE DRAIN DRAINAGE DISTRICT





**VAN BUREN COUNTY:**  
**SECTIONS 13 & 24**  
**GENEVA TOWNSHIP (T01S, R16W)**  
**SECTIONS 16-21 & 28-30**  
**COLUMBIA TOWNSHIP (T01S R15W)**  
**AND**  
**VILLAGE OF BREEDSVILLE**

**DRAINAGE DISTRICT INFORMATION:**

HISTORIC DISTRICT:	2560.49 ACRES
REVISED DISTRICT:	3156.44 ACRES
LANDS ADDED:	894.15 ACRES
LANDS REMOVED:	298.20 ACRES
<b>DRAIN LENGTH</b> NORTH LAKE DRAIN	<b>3.10 MILES</b>

**LEGEND**

- LANDS REMOVED
- LANDS ADDED
- DRAIN ALIGNMENT (OPEN CHANNEL)
- HISTORIC DRAINAGE DISTRICT BOUNDARY
- REVISED DRAINAGE DISTRICT BOUNDARY
- COUNTY DRAINS
- CITY/VILLAGE LIMITS
- PARCEL LINES
- ROADS
- SECTION LINES
- TOWNSHIP LINE
- SECTION NUMBERS

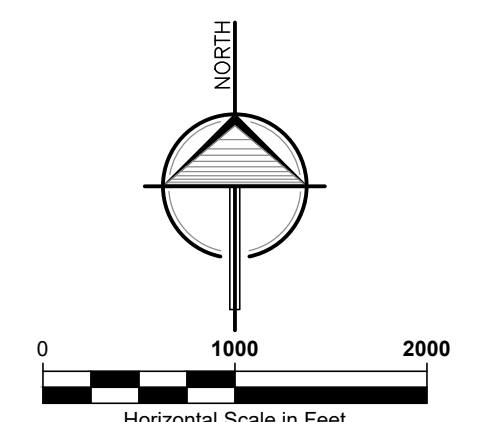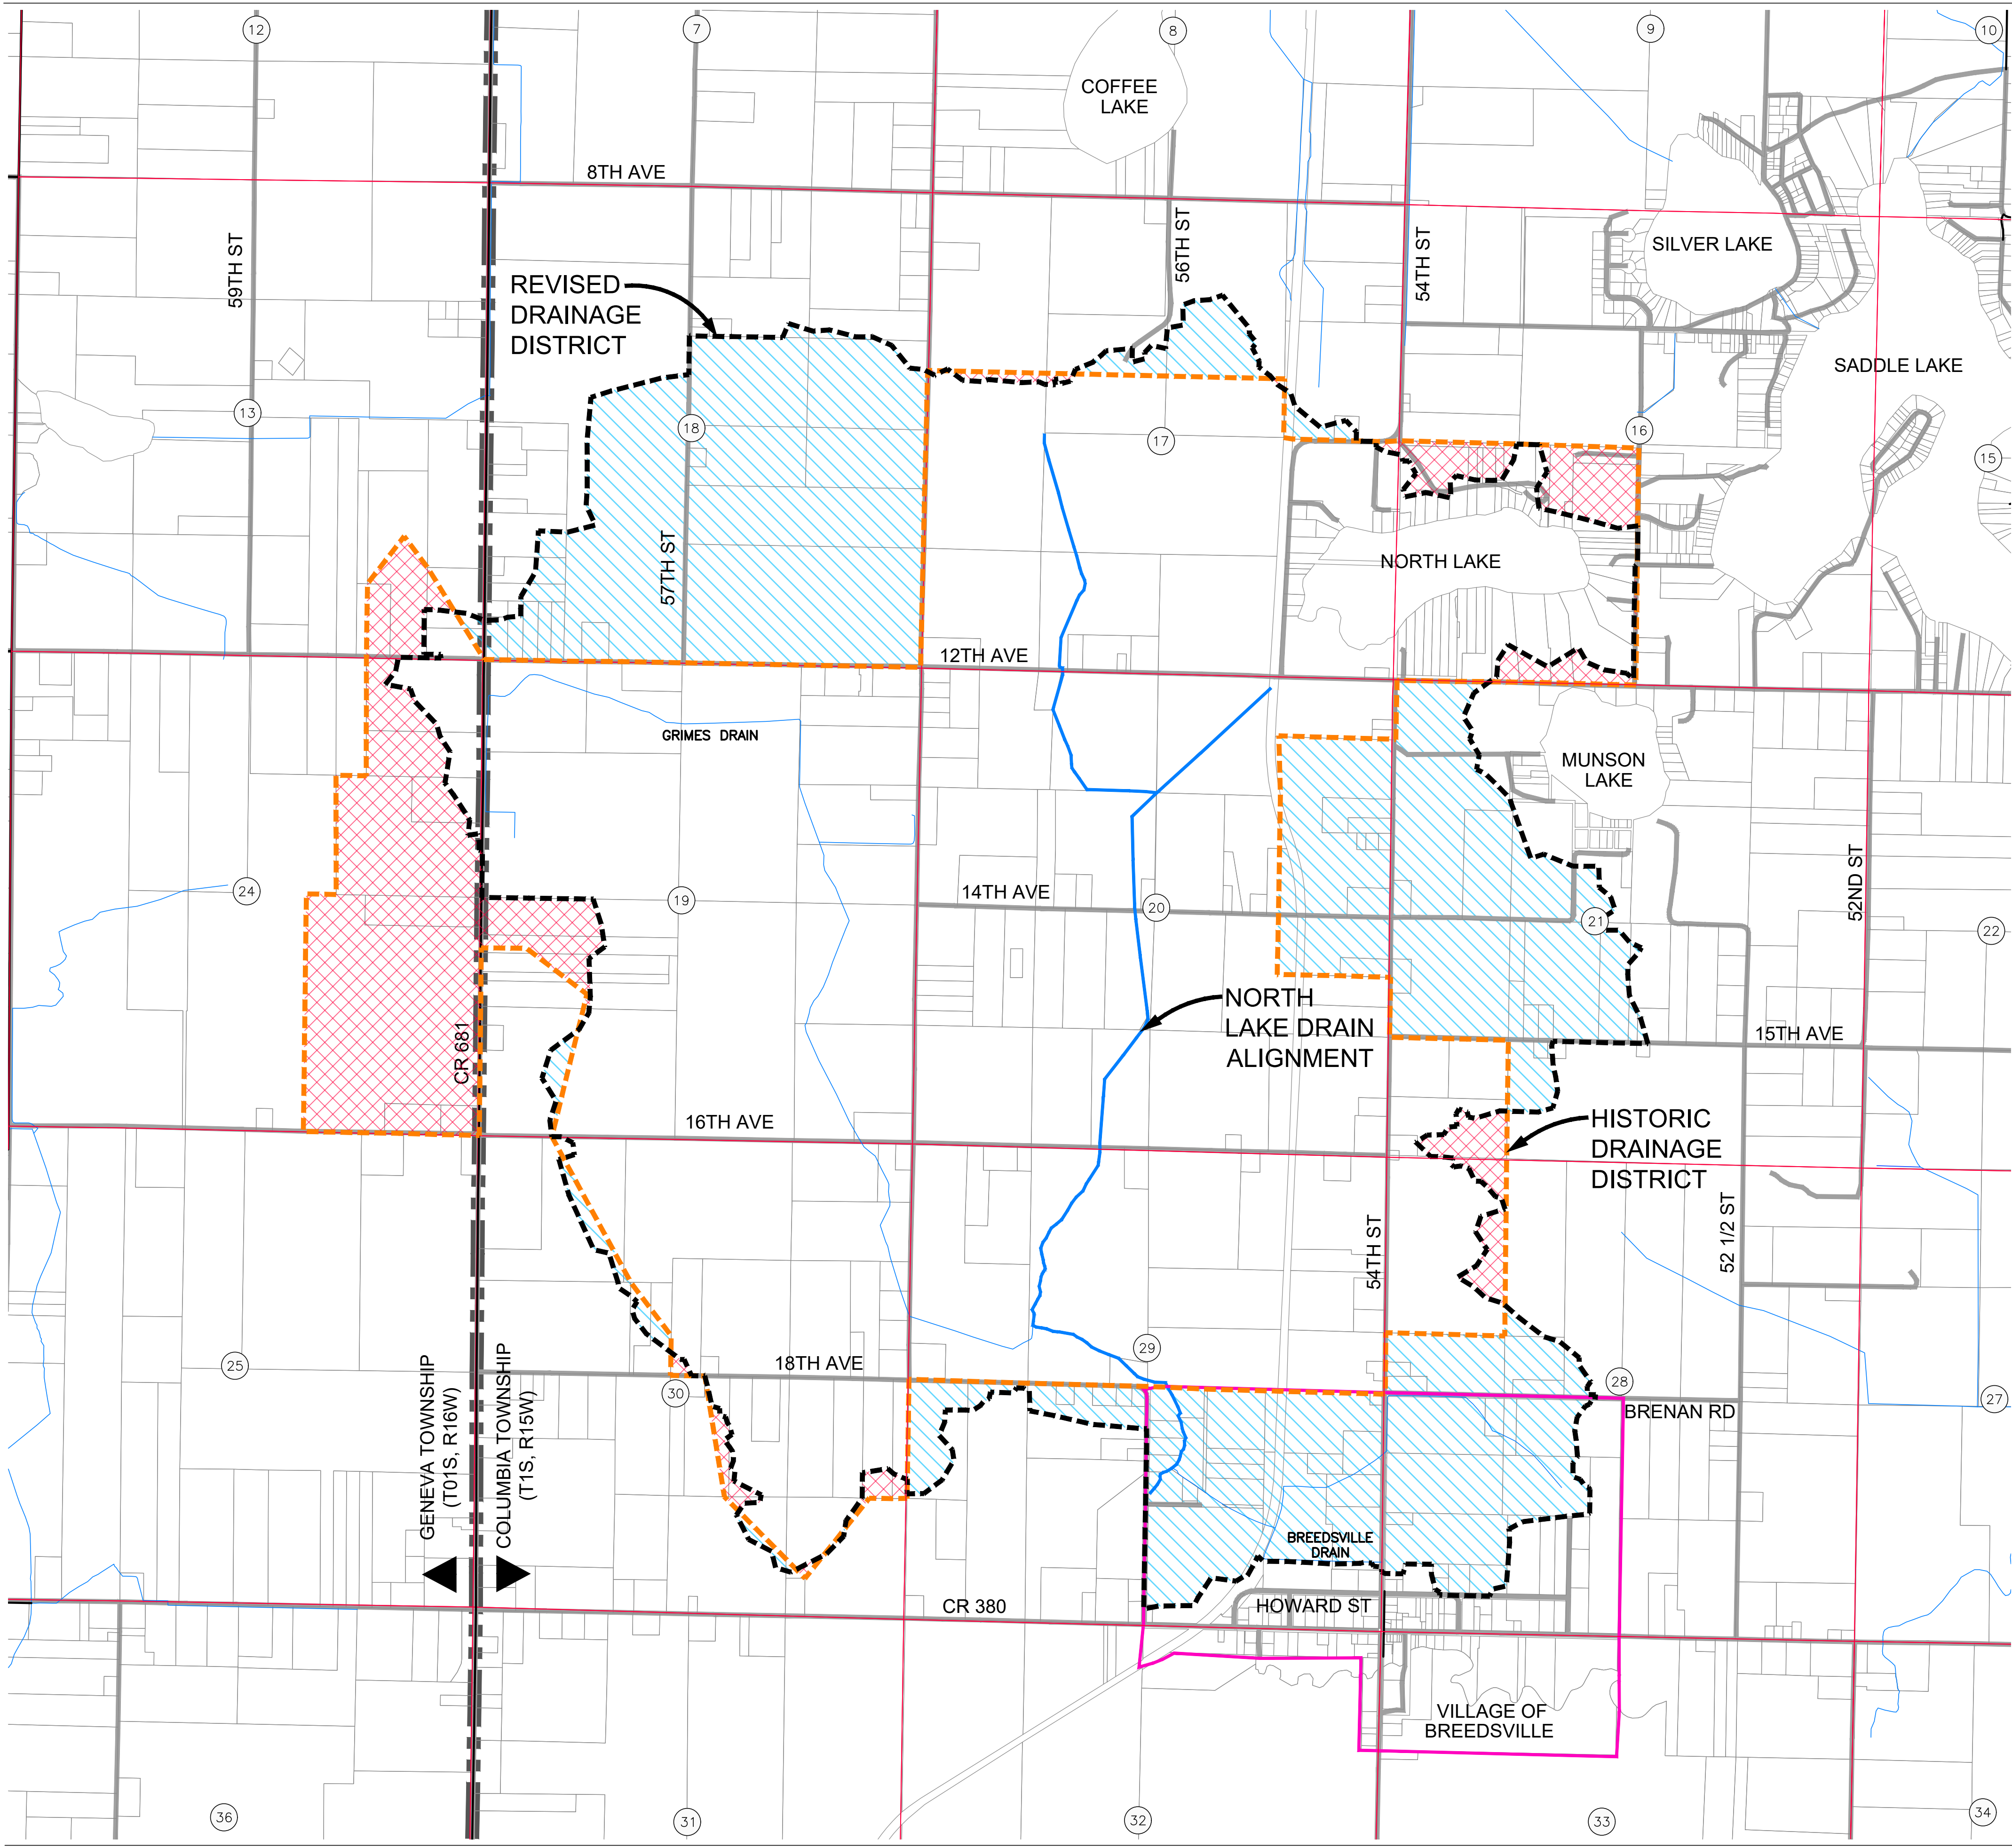

**LANDS ADDED/REMOVED MAP  
EXHIBIT B-1**

<b>LRE</b> ENGINEERS & SURVEYORS	2121 3 Mile Rd. NW Walker, MI 49544 Ph: 616-301-7888 www.LREMI.com	PROJECT#: 22-122
		DRAWN BY: CAD
		DATE: 11/2024
		QA/QC: RJB

Nov 15, 2024 - 1:00pm in Van Buren County, Michigan  
 8/2024